


1 FLOOR PLAN
1/8" = 1'-0"

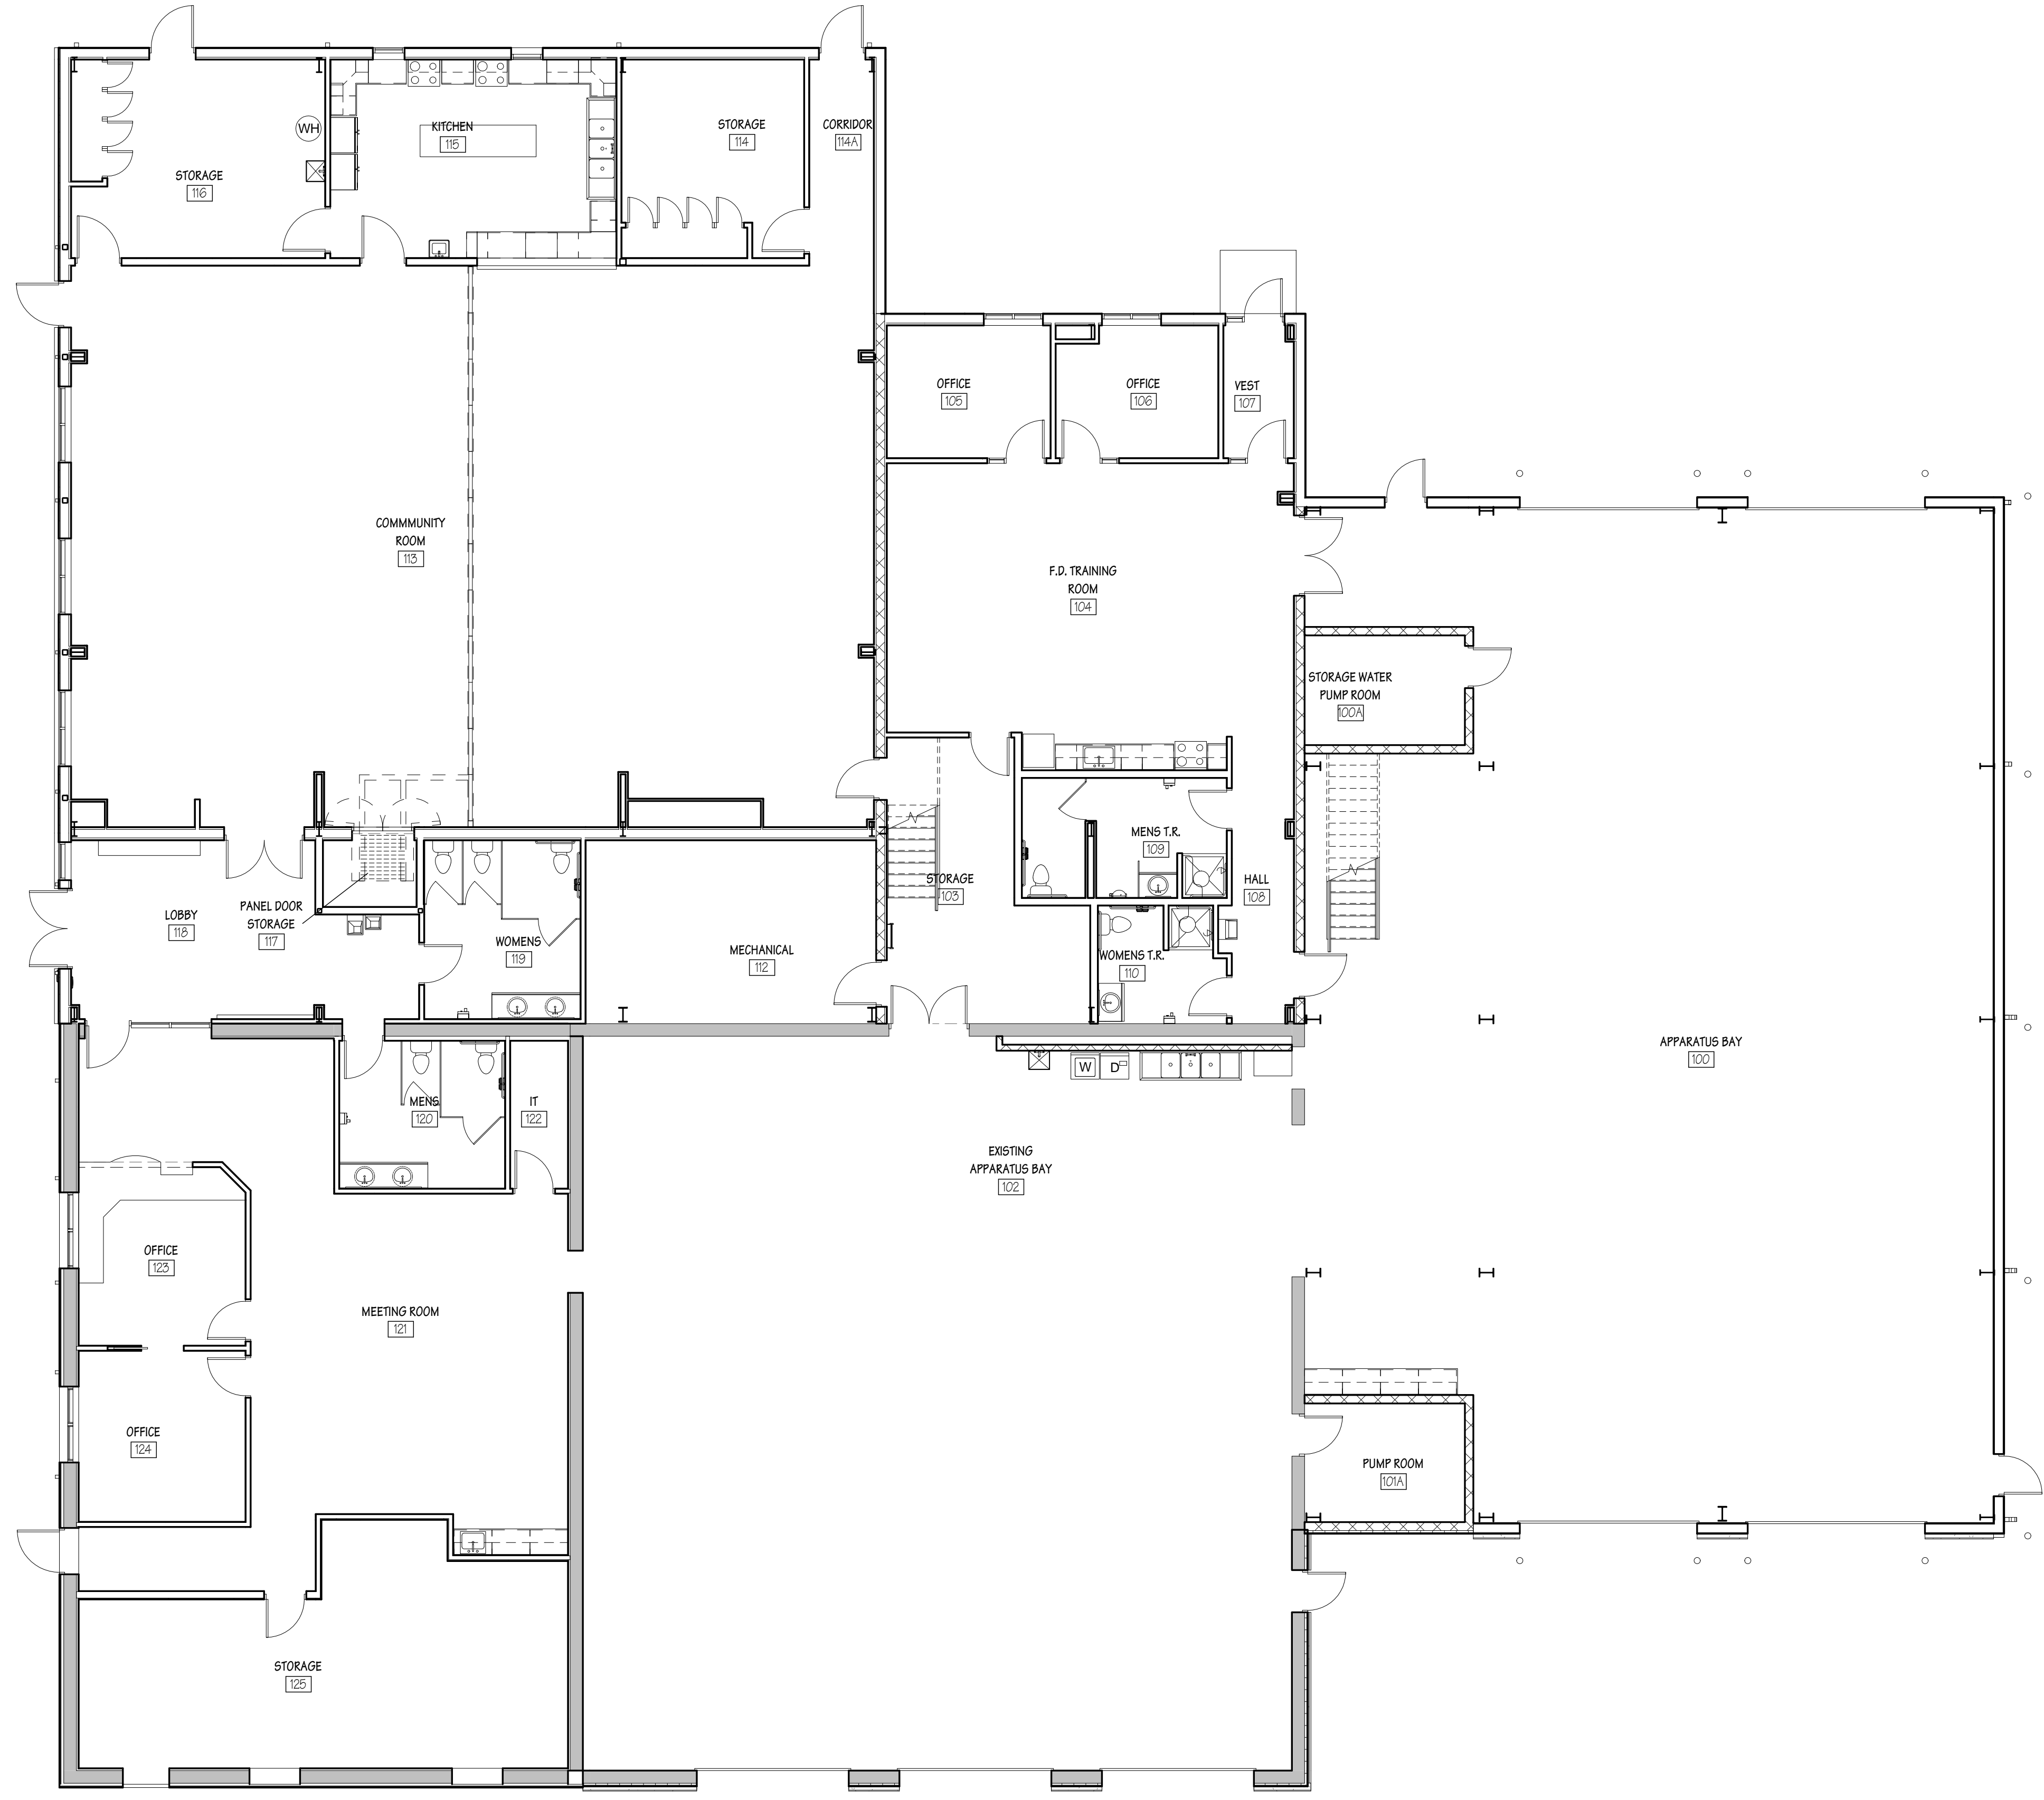

**PLEASANT VALLEY TOWN HALL / FIRE STATION /
COMMUNITY CENTER**

11.6.2014